



Harpers Terrace
PLOT PLAN

LOT: 1 OF 4

DRAWN: JNemec
REV: 11/17/14
SCALE: 1" = 20'

 

J.T. SMITH
companies

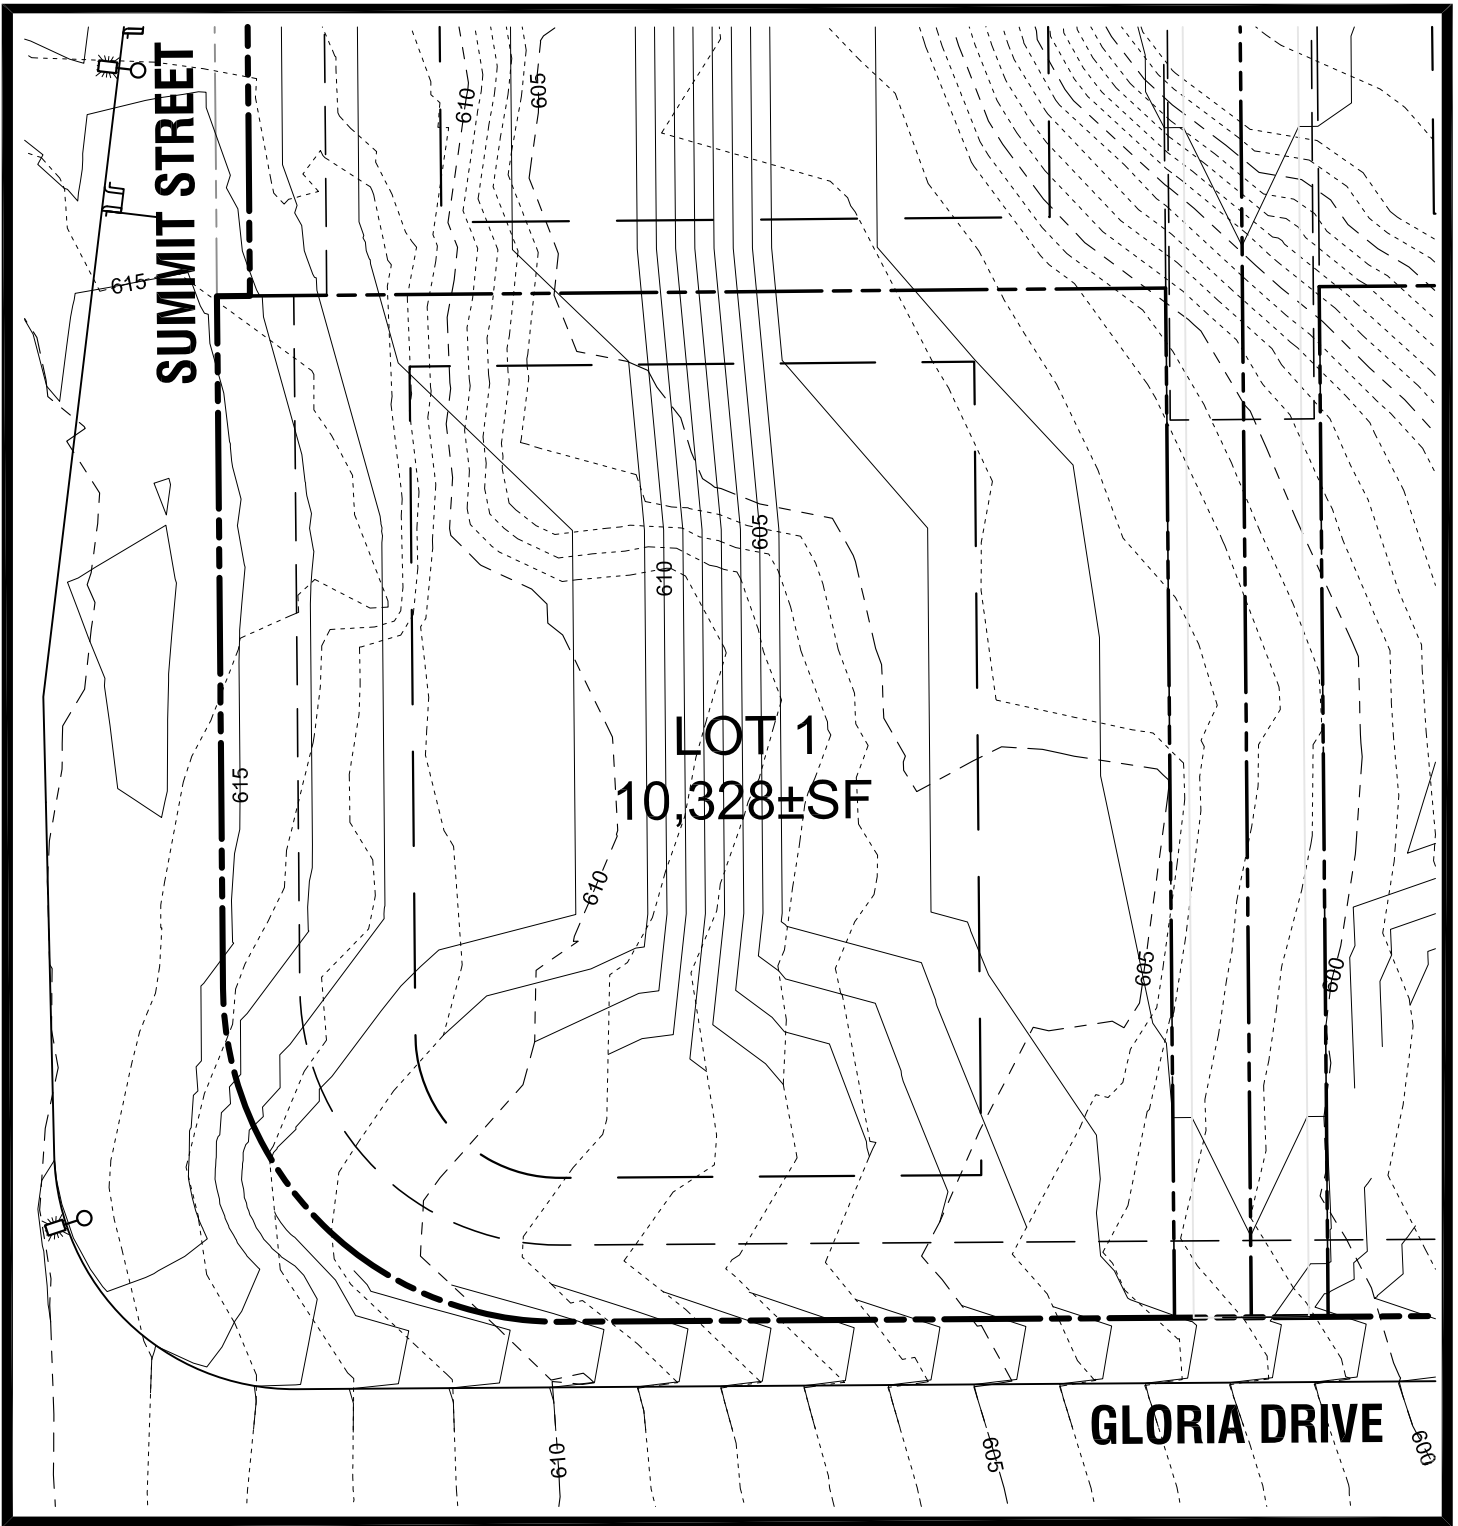


Harpers Terrace


LOT: 1 OF 4

GRADING PLAN

DRAWN: JNemec
 REV: 11/17/14
 SCALE: 1" = 20'

 


J.T. SMITH
companies

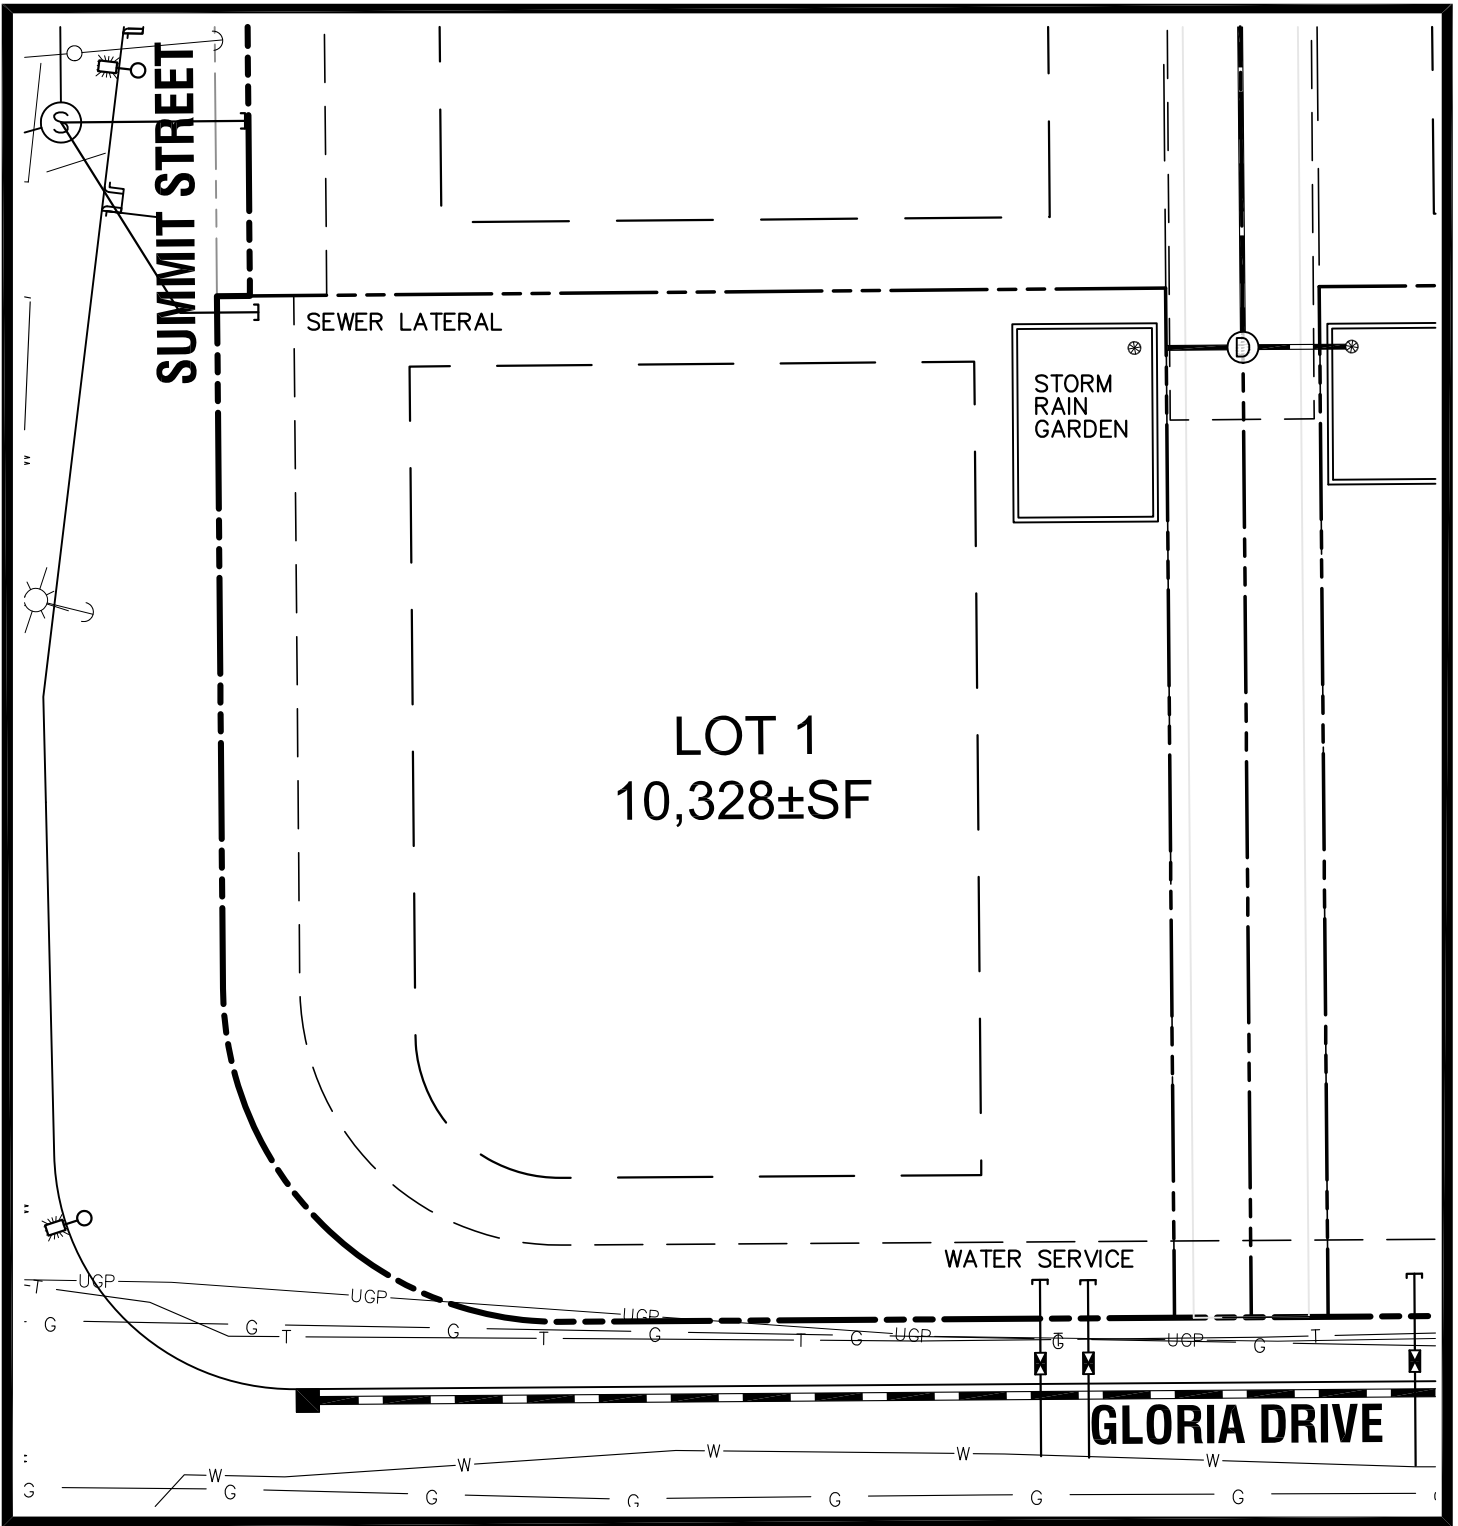


Harpers Terrace
UTILITY PLAN

LOT: 1 OF 4

DRAWN: JNemec
 REV: 11/17/14
 SCALE: 1" = 20'

 


J.T. SMITH
 companies

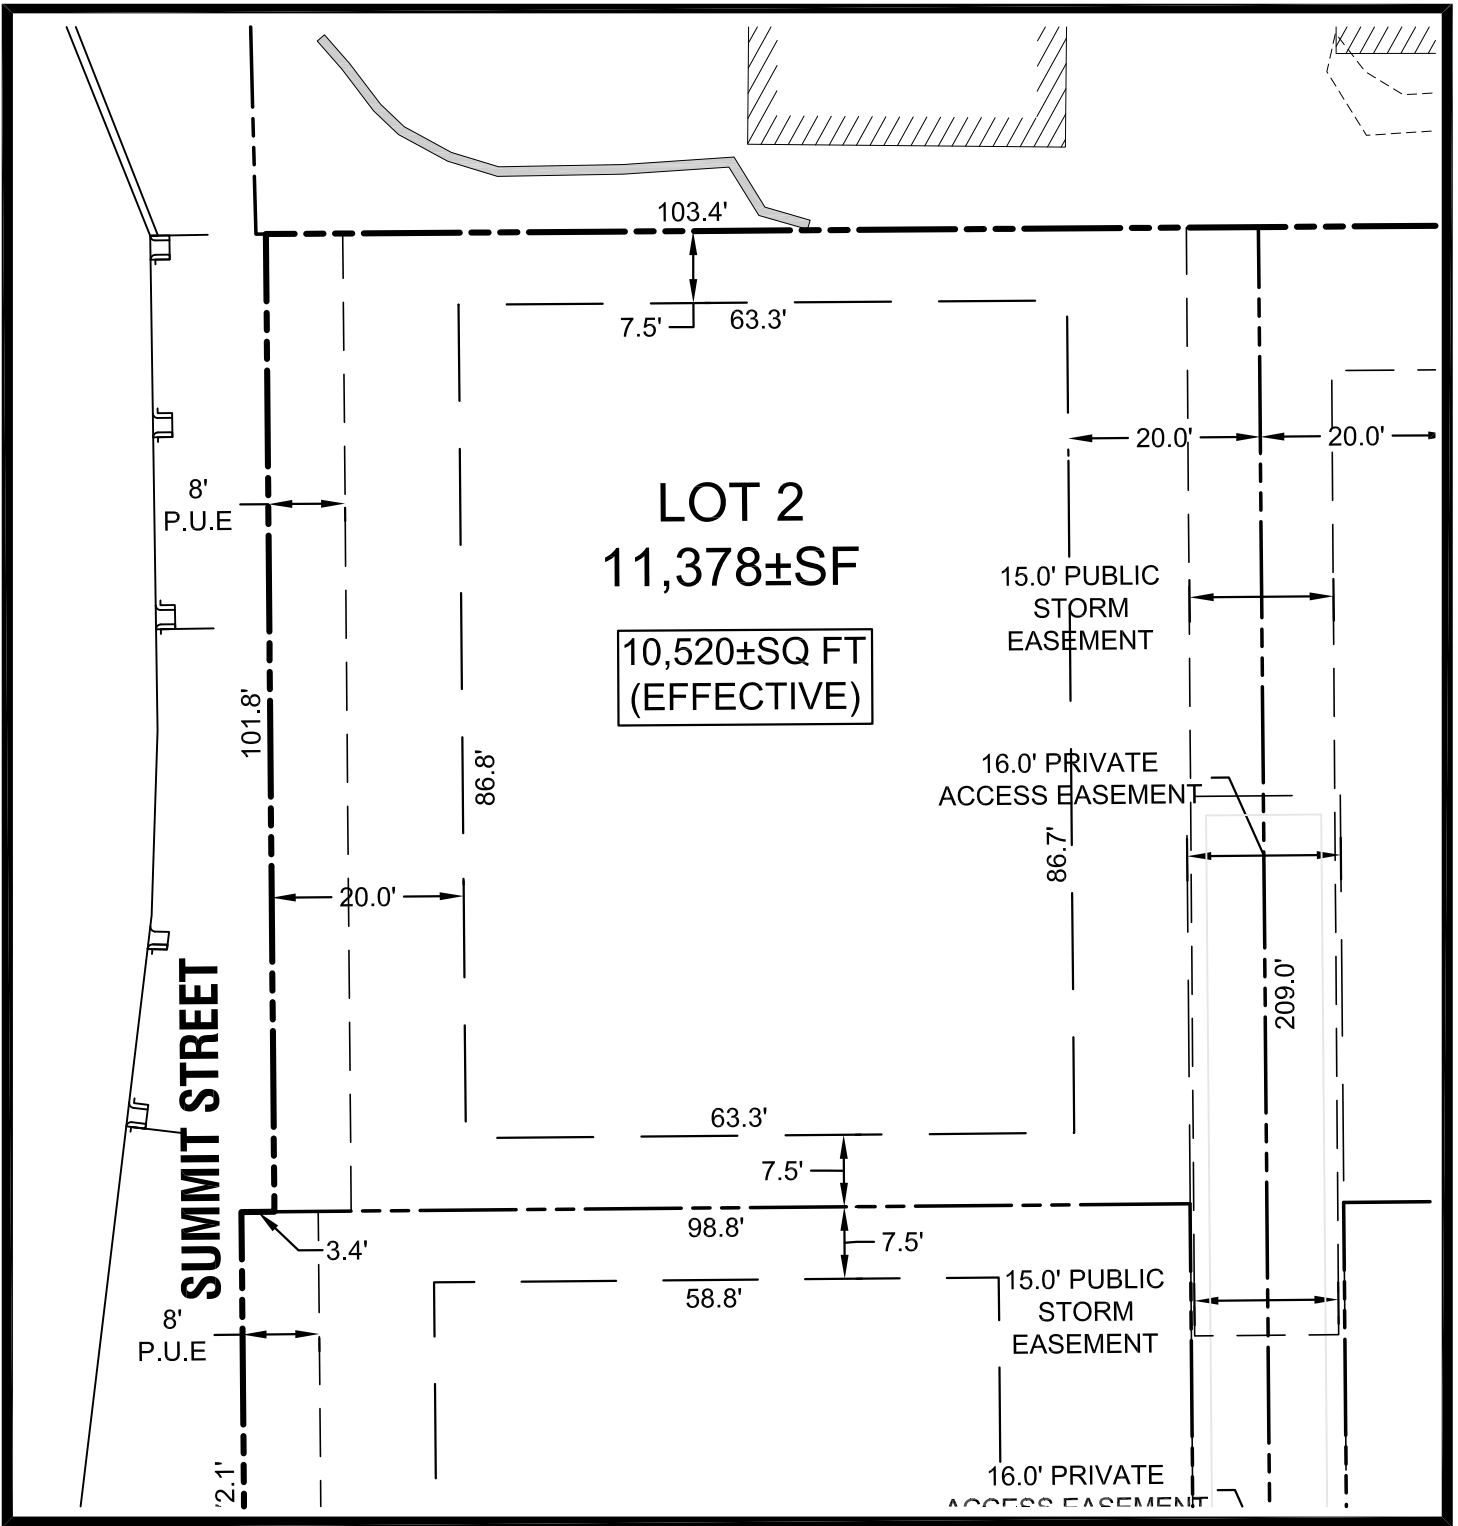


Harpers Terrace
PLOT PLAN

LOT: 2 OF 4

DRAWN: JNemec
 REV: 11/17/14
 SCALE: 1" = 20'

 

J.T. SMITH
 companies

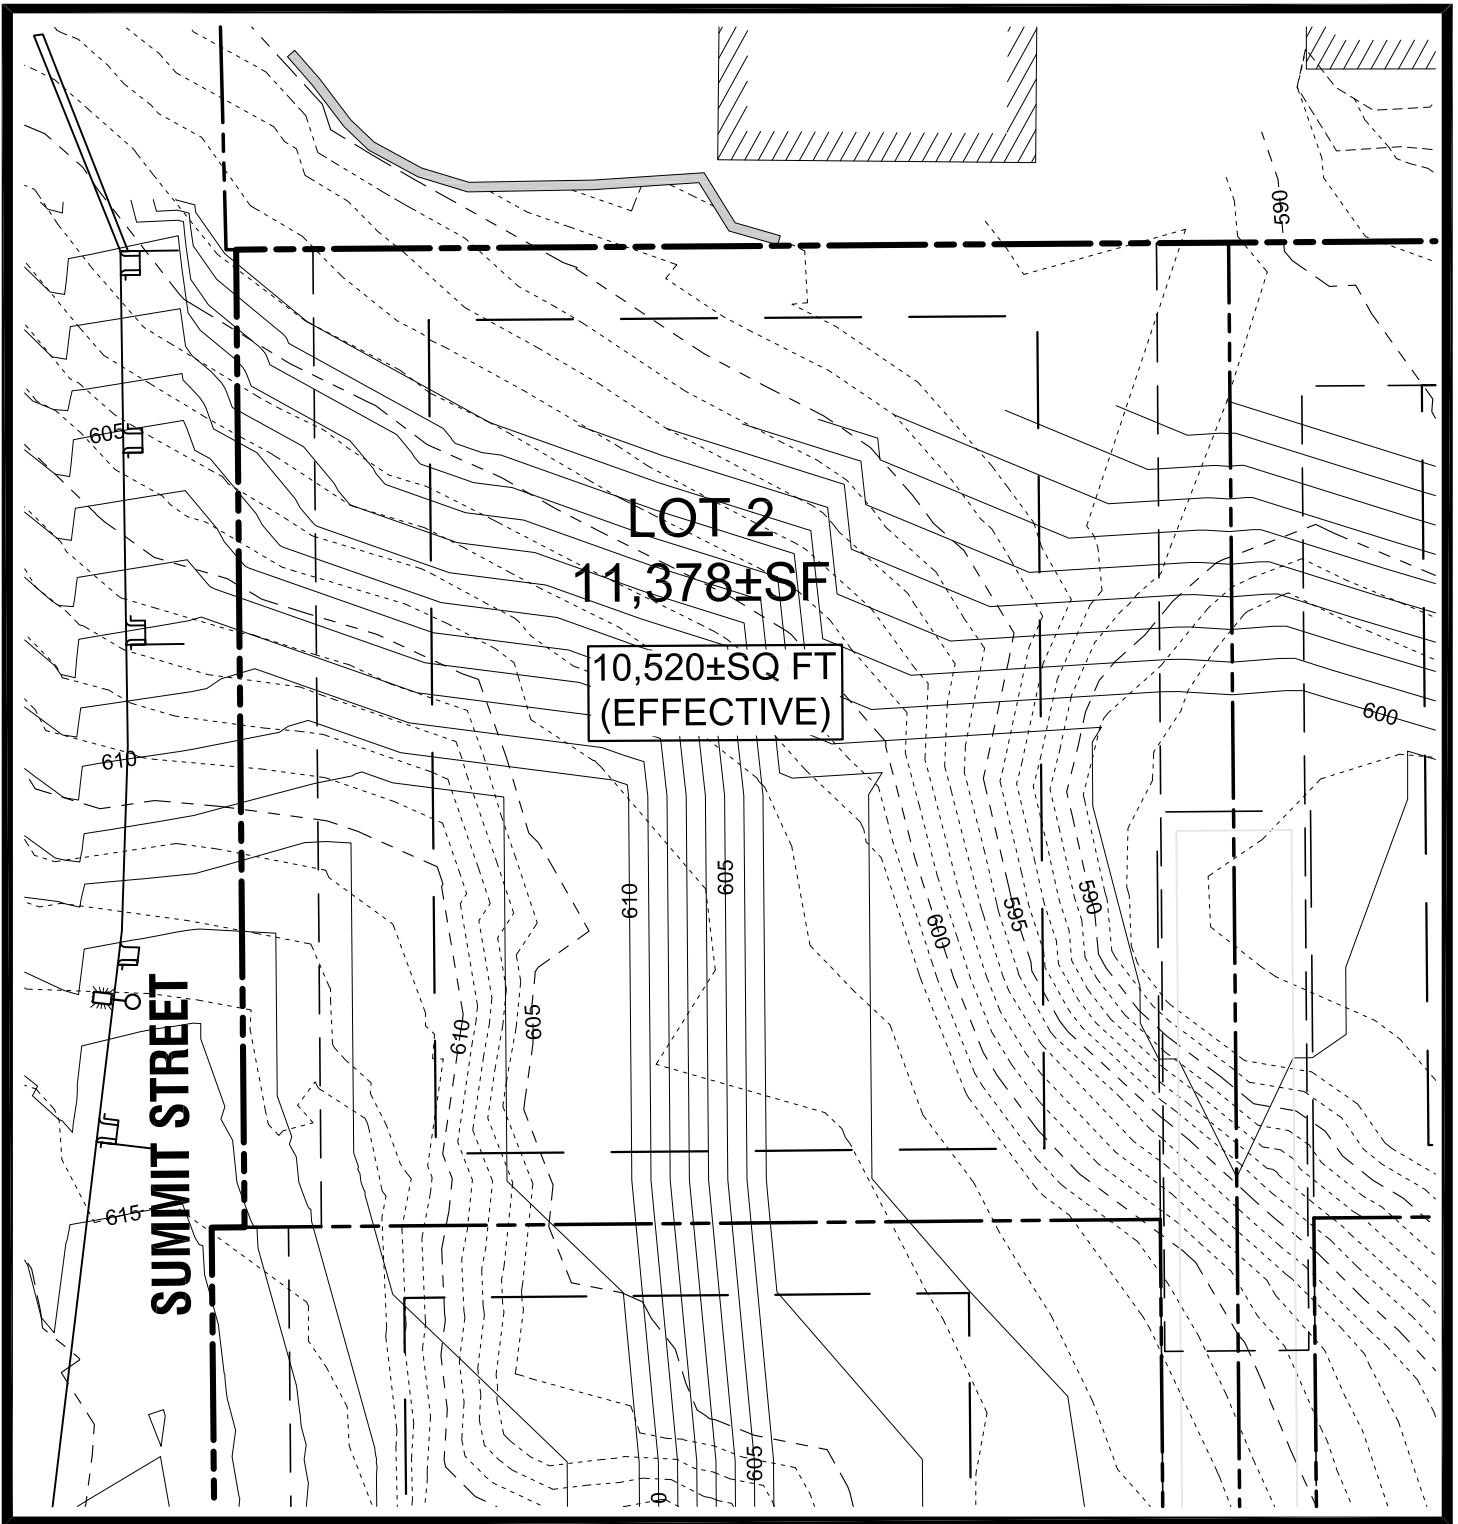


Harpers Terrace


LOT: 2 OF 4

GRADING PLAN

DRAWN: JNemec
 REV: 11/17/14
 SCALE: 1" = 20'

 


J.T. SMITH
 companies

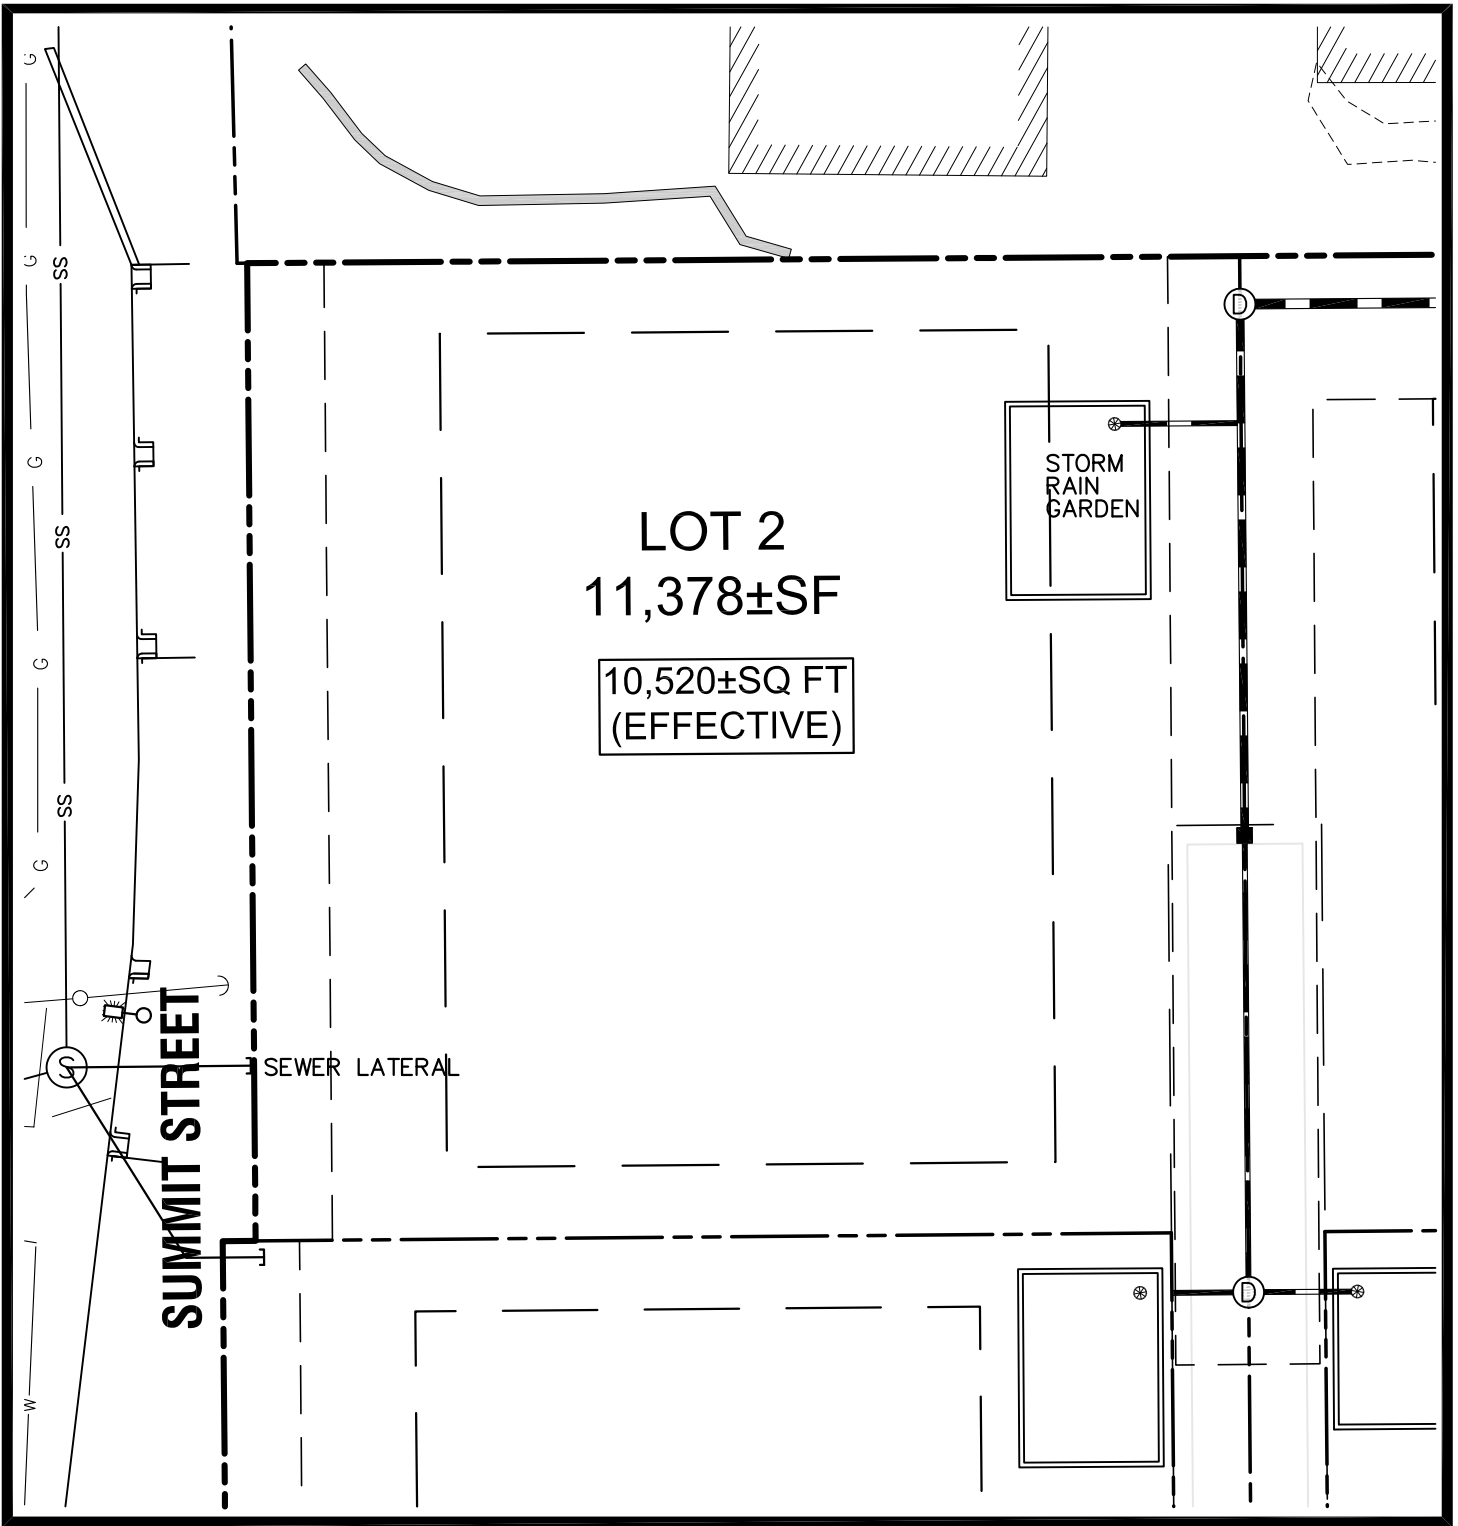


Harpers Terrace
UTILITY PLAN

LOT: 2 OF 4

DRAWN: JNemec
 REV: 11/17/14
 SCALE: 1" = 20'

 

J.T. SMITH
 companies

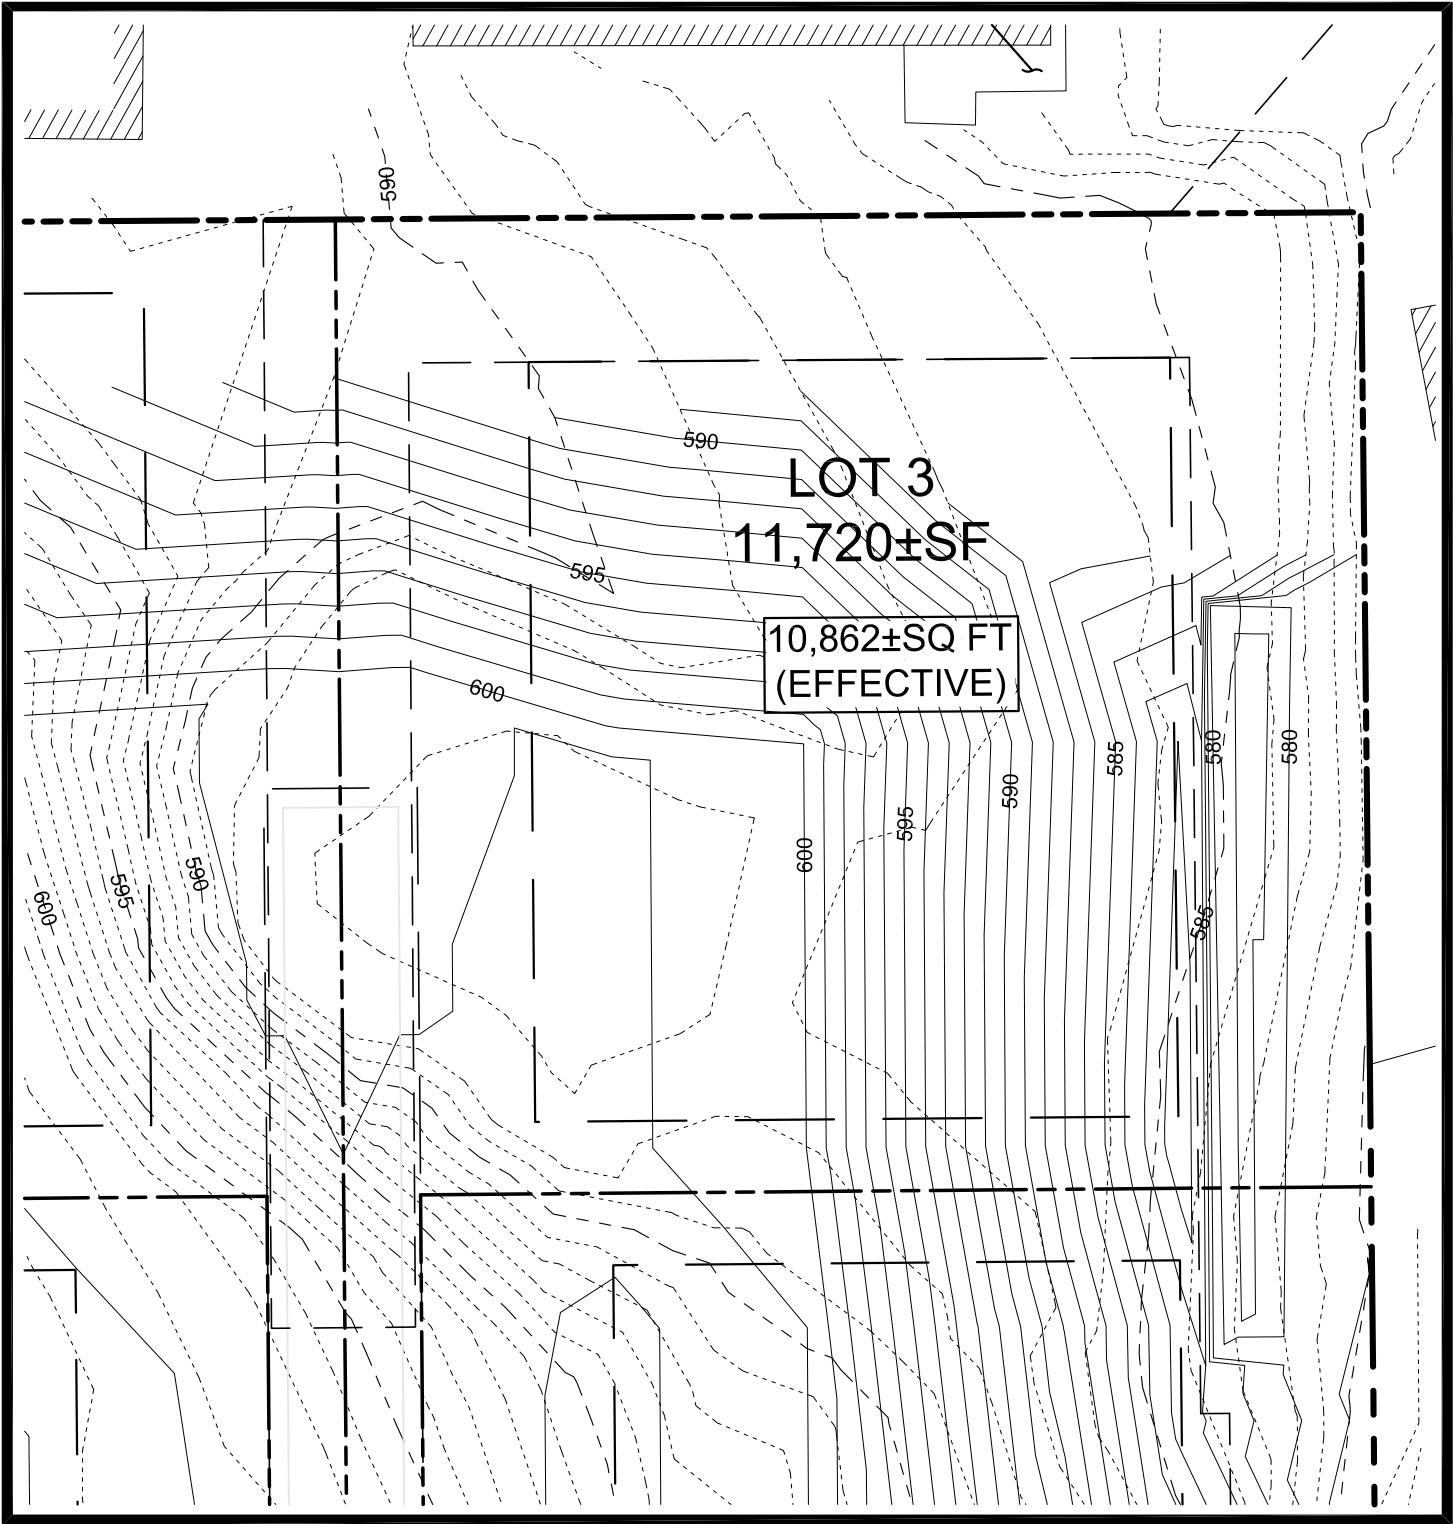


Harpers Terrace


LOT: 3 OF 4

GRADING PLAN

DRAWN: JNemec
REV: 11/17/14
SCALE: 1" = 20'

 


J.T. SMITH
companies

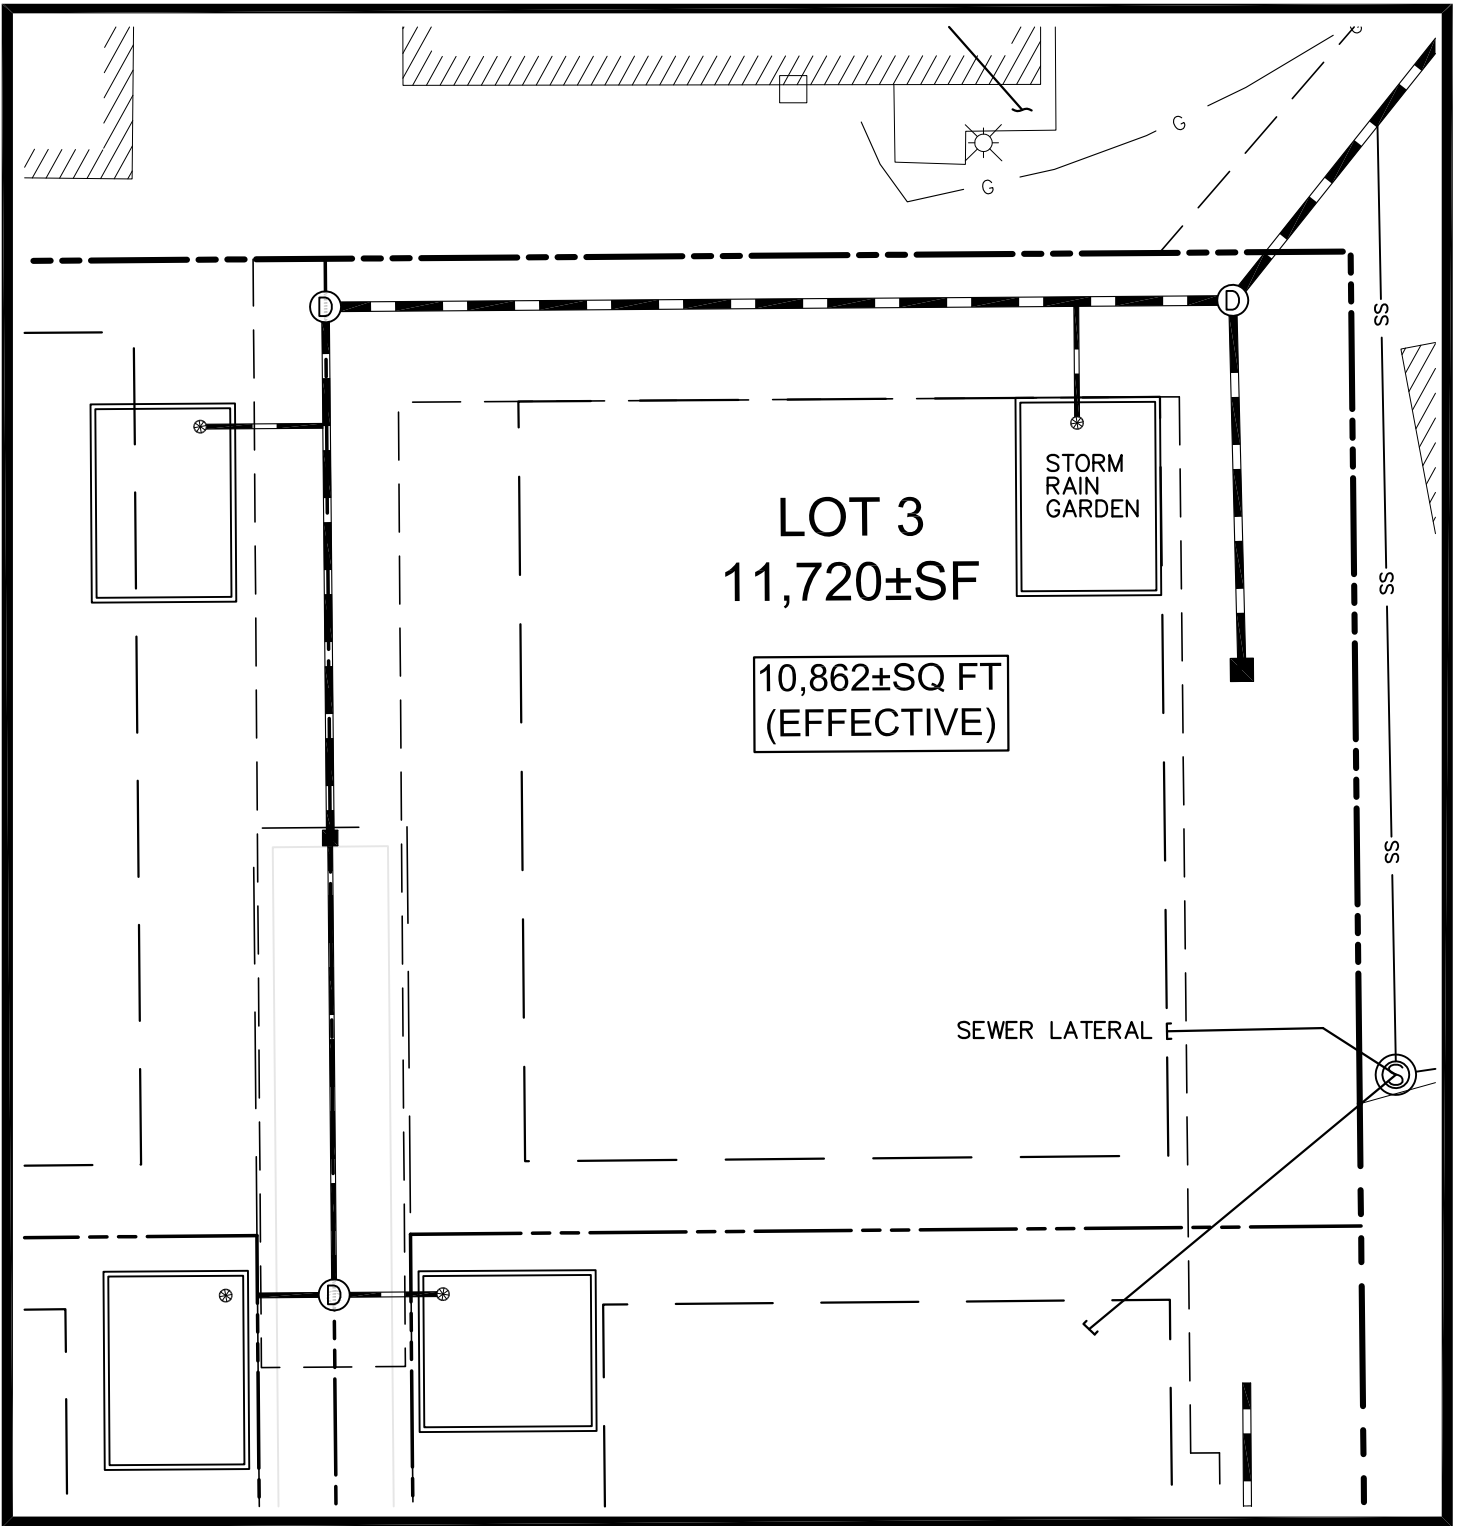


Harpers Terrace
UTILITY PLAN

LOT: 3 OF 4

DRAWN: JNemec
REV: 11/17/14
SCALE: 1" = 20'

 


J.T. SMITH
companies

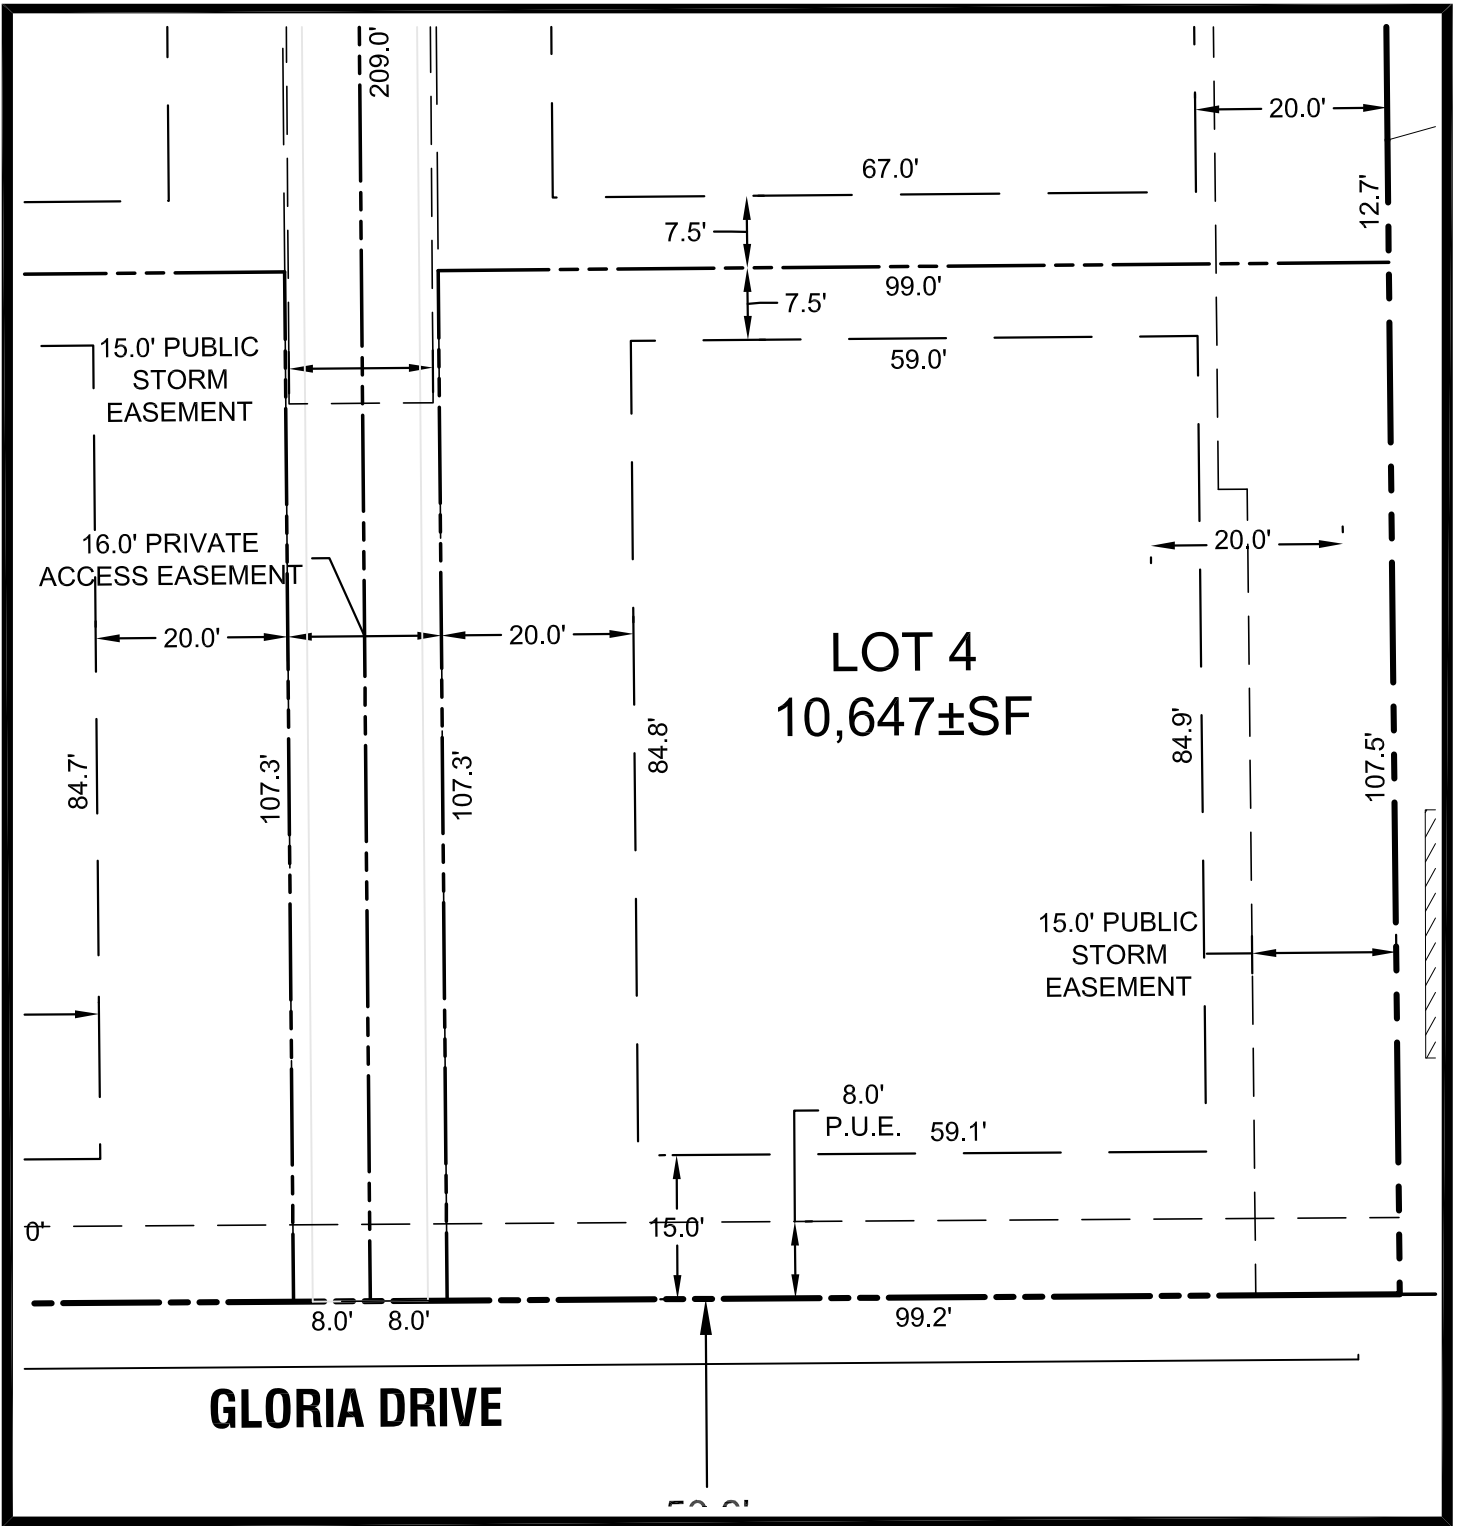


Harpers Terrace
PLOT PLAN

LOT: 4 OF 4

DRAWN: JNemec
 REV: 11/17/14
 SCALE: 1" = 20'

 

J.T. SMITH
 companies

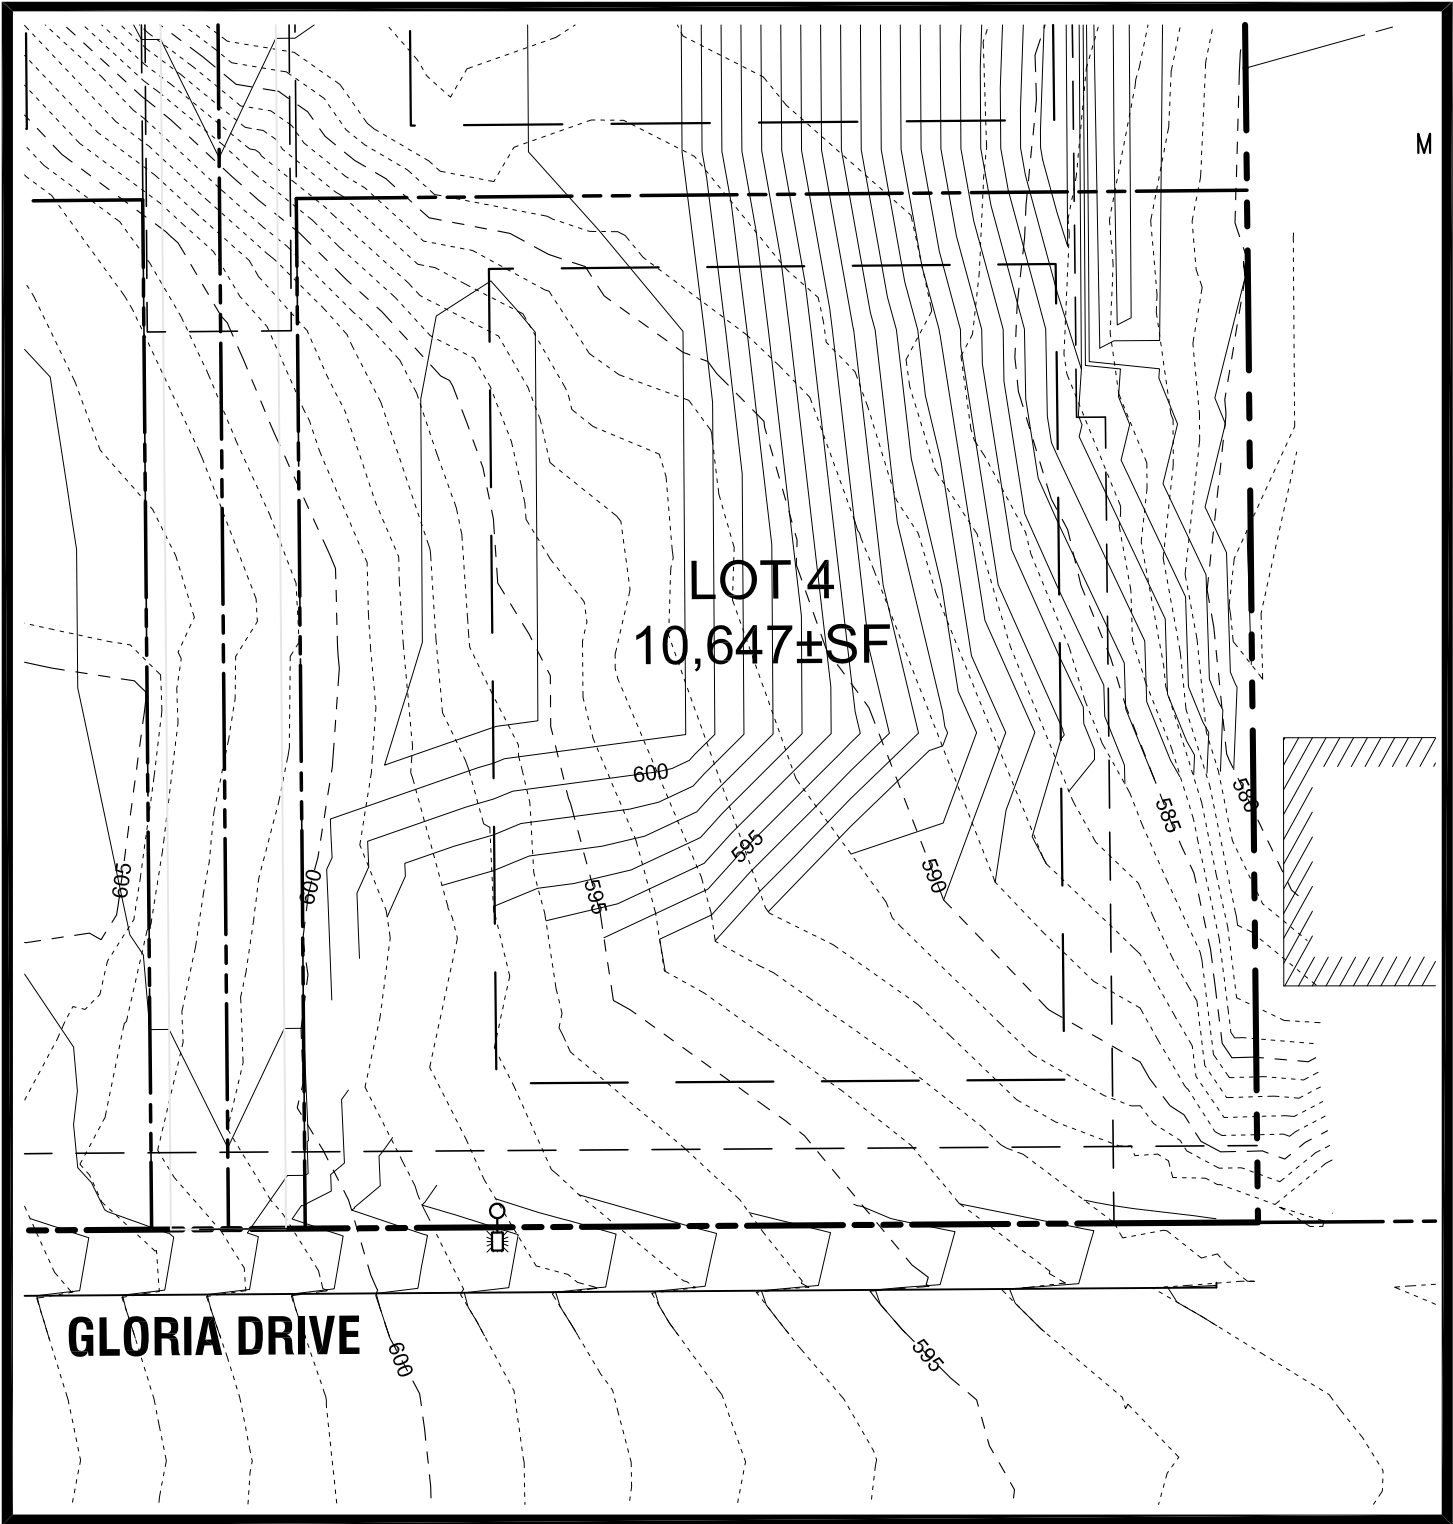


Harpers Terrace


LOT: 4 OF 4

GRADING PLAN

DRAWN: JNemec
 REV: 11/17/14
 SCALE: 1" = 20'

 

J.T. SMITH
 companies

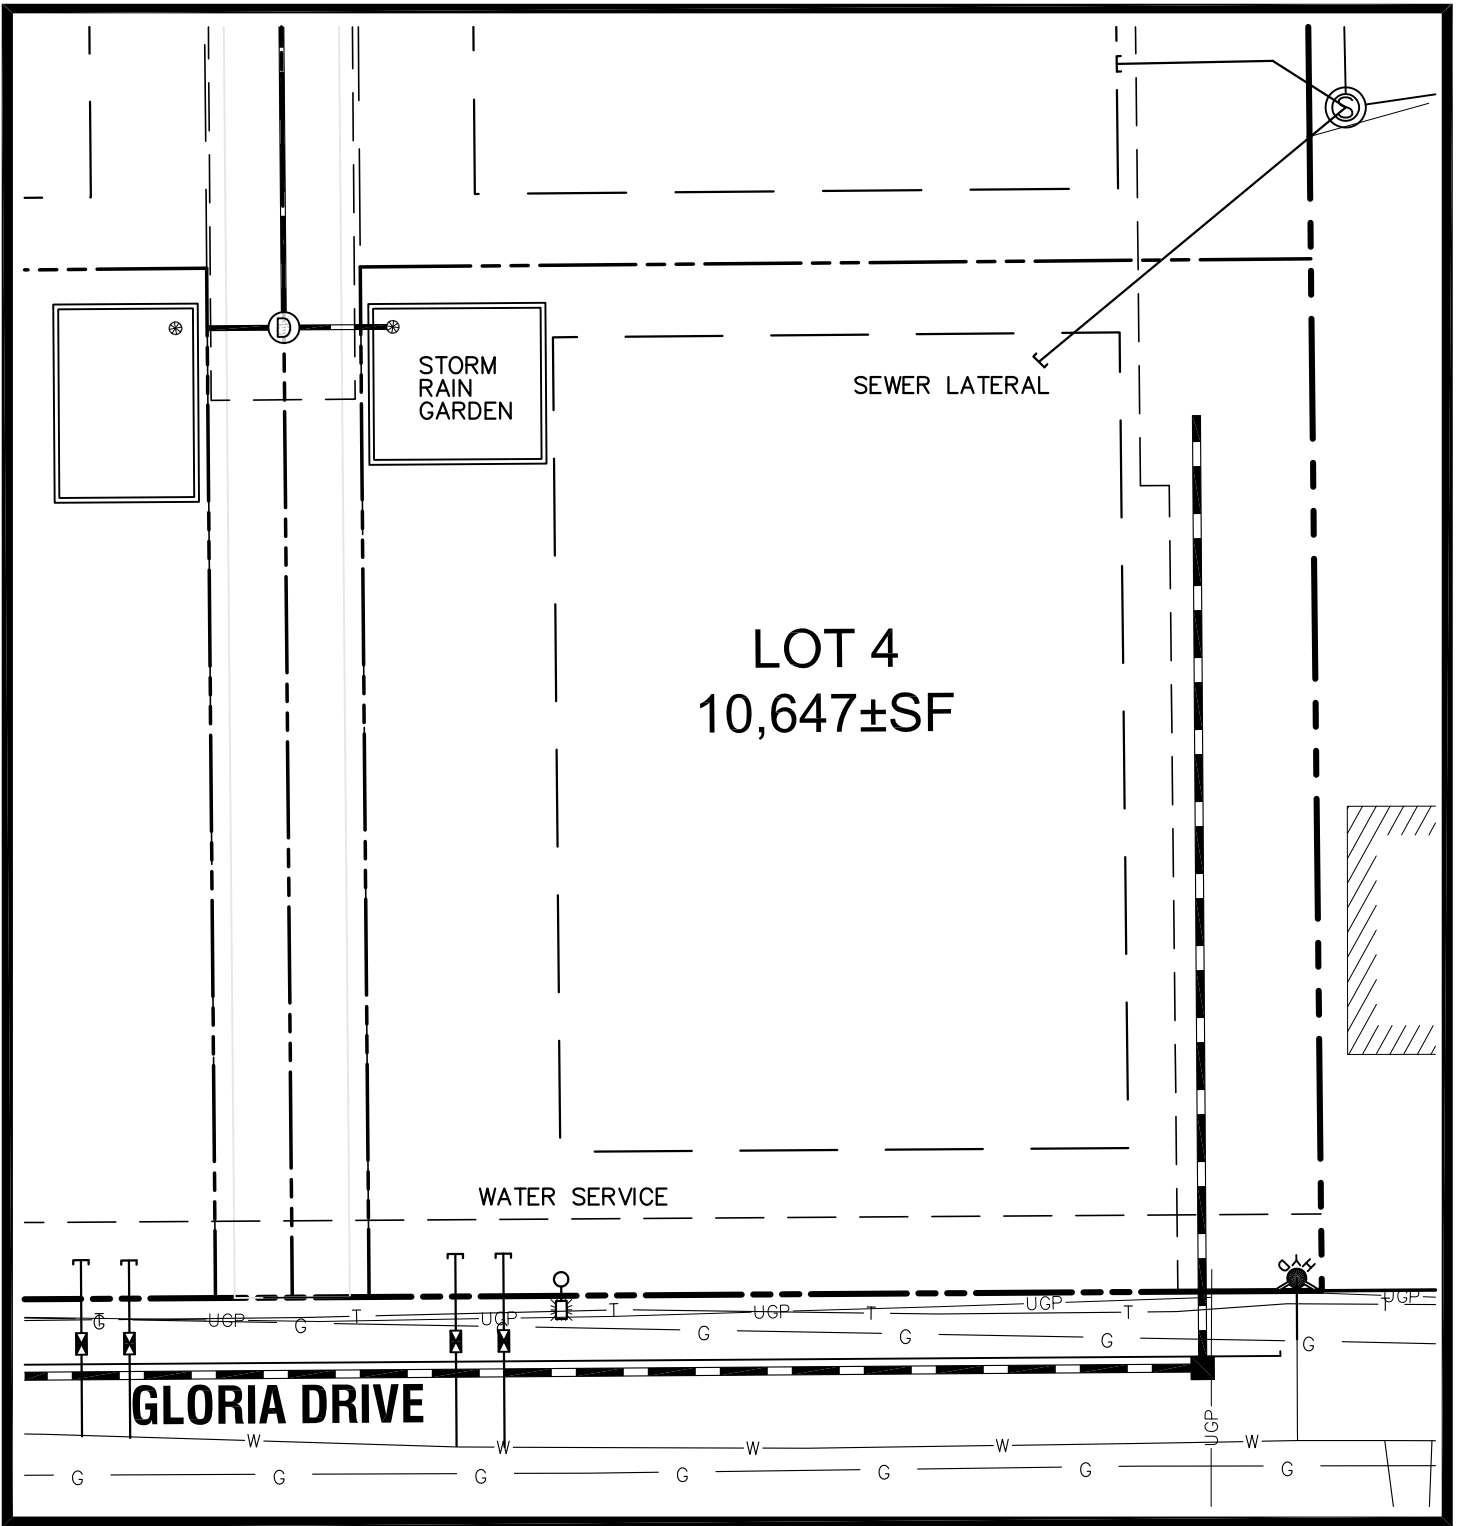


Harpers Terrace

LOT: 4 OF 4

UTILITY PLAN

DRAWN: JNemec
 REV: 11/17/14
 SCALE: 1" = 20'

 

J.T. SMITH
companies